



41 Dodds Lane Ballarat East VIC

3 2 2


On offer are 2 separately sold town houses side by side, 41 and 2/41, displaying modern Luxury all a stone's throw from the heart of the city. Each one is sitting on a low maintenance allotment of 2/41 being 320m2 approx. and 41 being 355m2 approx. They offer three larger bedrooms with the master offering ensuite, walk in wardrobe and oversized for luxury, high end fixtures and fittings and nothing to do but move in and enjoy the climate-controlled abode. The well-appointed north facing kitchen and living spaces at the rear offer tons of natural light with the added bonus of privacy. Close to shops, schools and cafe's these well-appointed homes will not disappoint even the fussiest buyer, first home buyer or down sizer. Call Blaise Newnham today on 0423 175 643

TH2503

Price : \$530,000 - \$550,000 each
Land Size : 330 sqm
View : <https://www.ballaratrealestate.com.au/sale/vic/ballarat-western-district/ballarat-east/residential/townhouse/7894240>



Blaise Newnham
03 53312233
0423175643

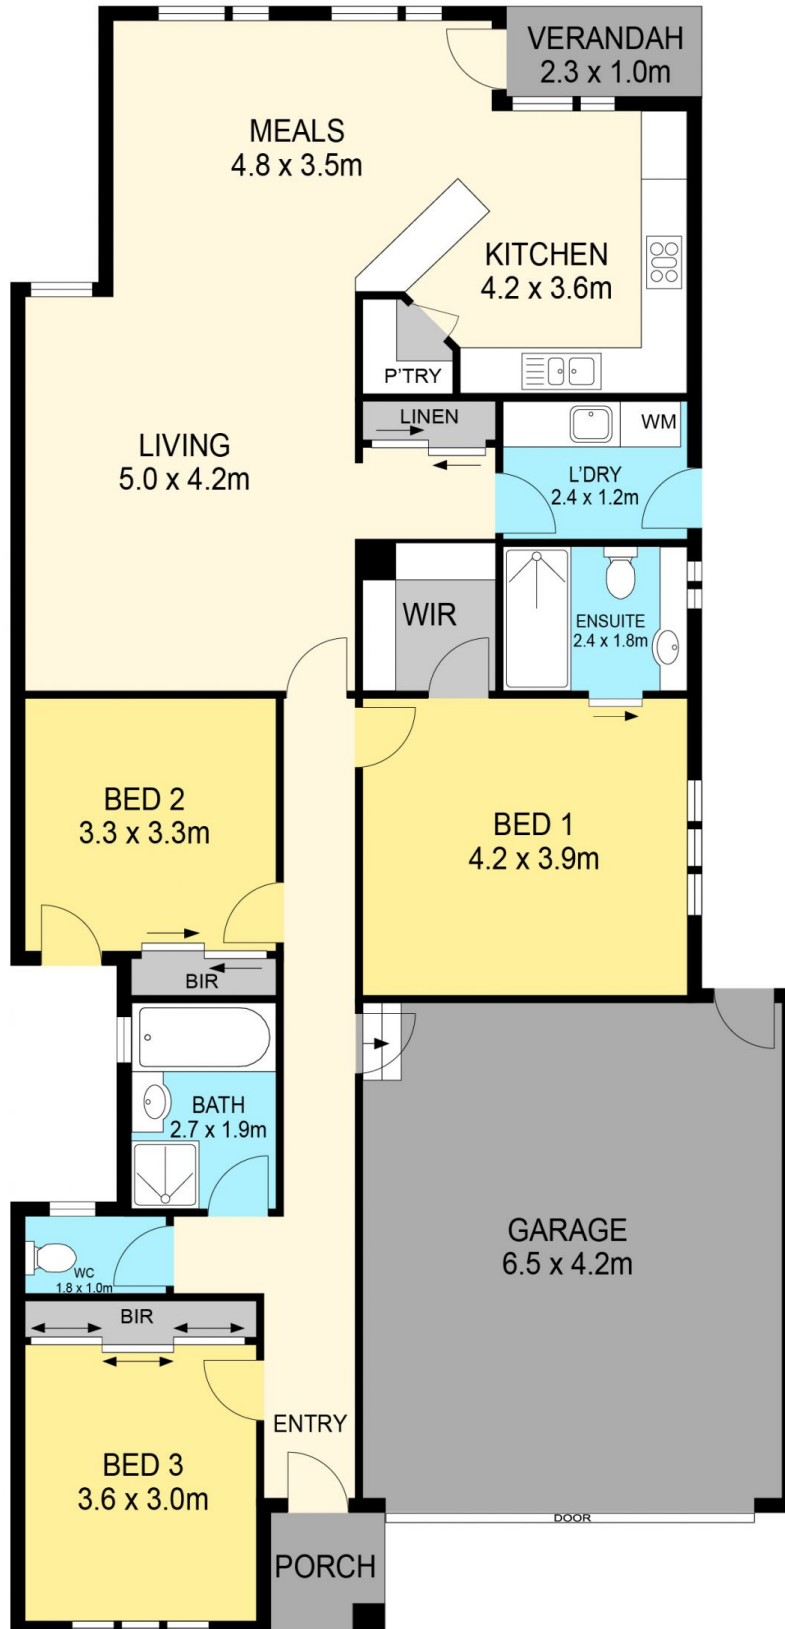

DISCLAIMER

PLANS SHOWN ARE FOR MARKETING PURPOSES ONLY, ALL DIMENSIONS ARE APPROXIMATE AND NOT TO SCALE. THEY ARE SUBJECT TO ERRORS AND INACCURACIES AND NO LIABILITY WILL BE ACCEPTED. INTERESTED PARTIES SHOULD MAKE THEIR OWN INQUIRIES.

Ballarat
Real Estate





DISCLAIMER

PLANS SHOWN ARE FOR MARKETING PURPOSES ONLY, ALL DIMENSIONS ARE APPROXIMATE AND NOT TO SCALE. THEY ARE SUBJECT TO ERRORS AND INACCURACIES AND NO LIABILITY WILL BE ACCEPTED. INTERESTED PARTIES SHOULD MAKE THEIR OWN INQUIRES.

Ballarat
Real Estate

